


F.H.W.A. REGION NO.	STATE	FED. AID PROJ. NO.	SHEET NO.	TOTAL SHEETS
3	MD.		3	13

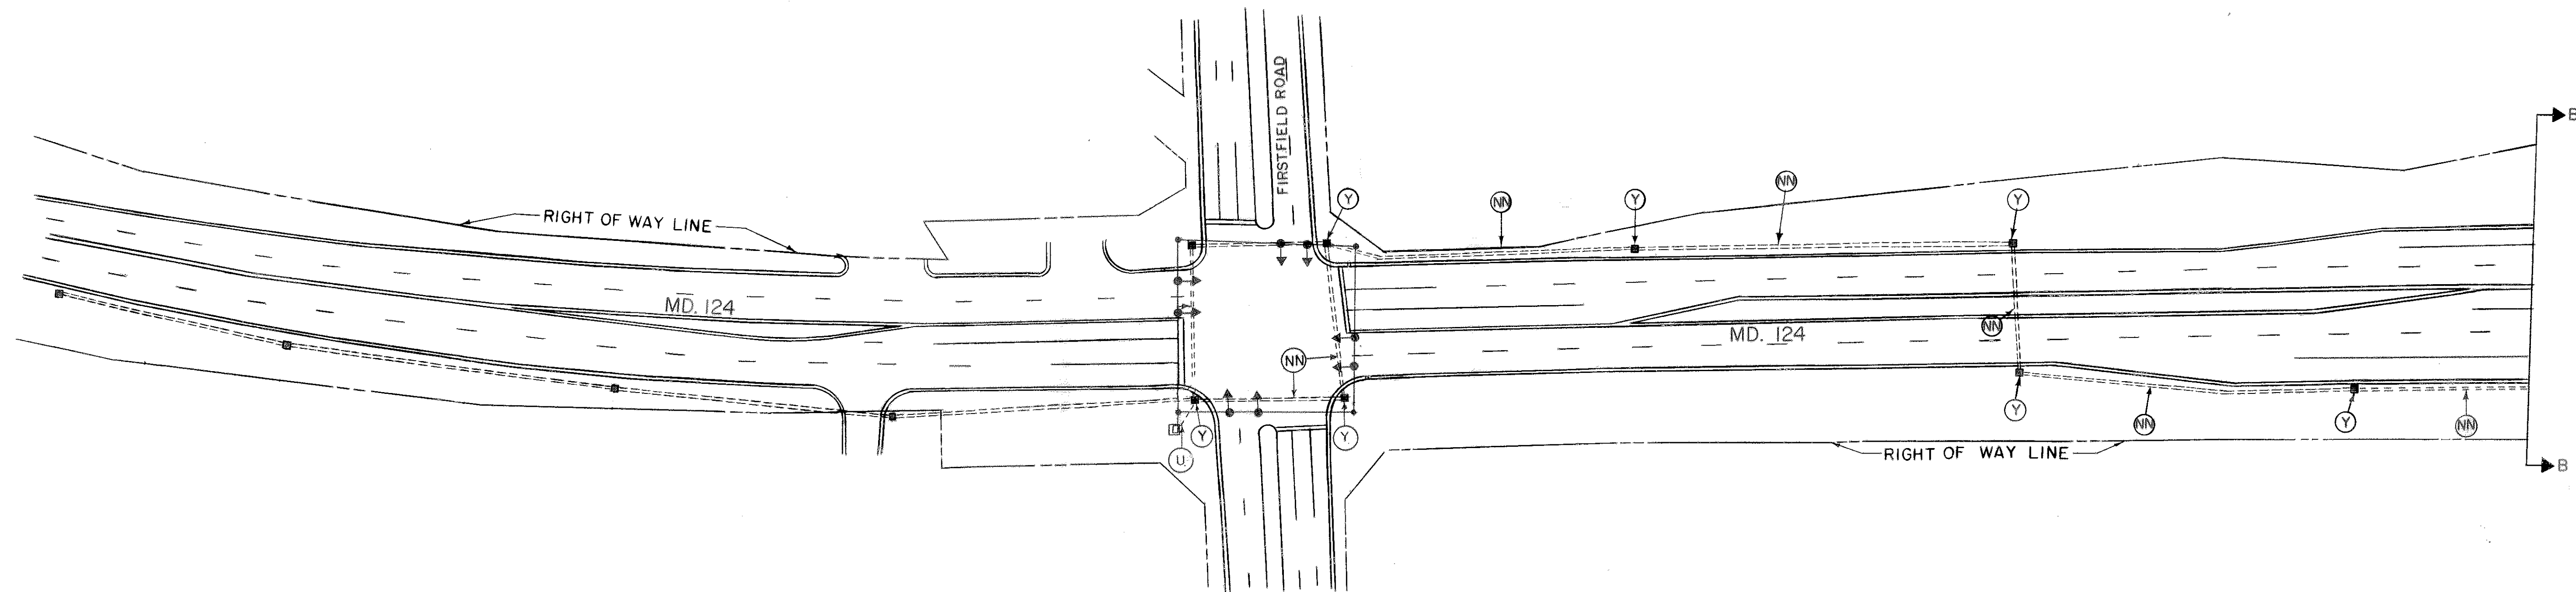

APPROVAL: <i>[Signature]</i> 2/13/85 CHIEF SIGNAL DESIGN SECTION		
APPROVAL: <i>[Signature]</i> 2/14/85 DISTRICT TRAFFIC ENGINEER		
APPROVAL: <i>[Signature]</i> 2-12-85 CHIEF-BUREAU OF TRAFFIC ENGINEERING		
APPROVAL: <i>[Signature]</i> 2-15-85 DEP'TY CHIEF ENGINEER TRAFFIC		
REVISIONS		
STATE OF MARYLAND DEPARTMENT OF TRANSPORTATION STATE HIGHWAY ADMINISTRATION OFFICE OF TRAFFIC — BUREAU OF TRAFFIC ENGINEERING INTERCONNECT FOR MD. 117 AND MD. 124		
SCALE 1"=50'	DATE 9/18/84	CONTRACT NO. M-508-501-385
DRAWN BY: D. MILLER		COUNTY: MONTGOMERY
DESIGNED BY: _____		SIGNAL NO.: _____
CHECKED BY: <i>[Signature]</i> 2/11/85		DRAWING NO. TS-2030X